
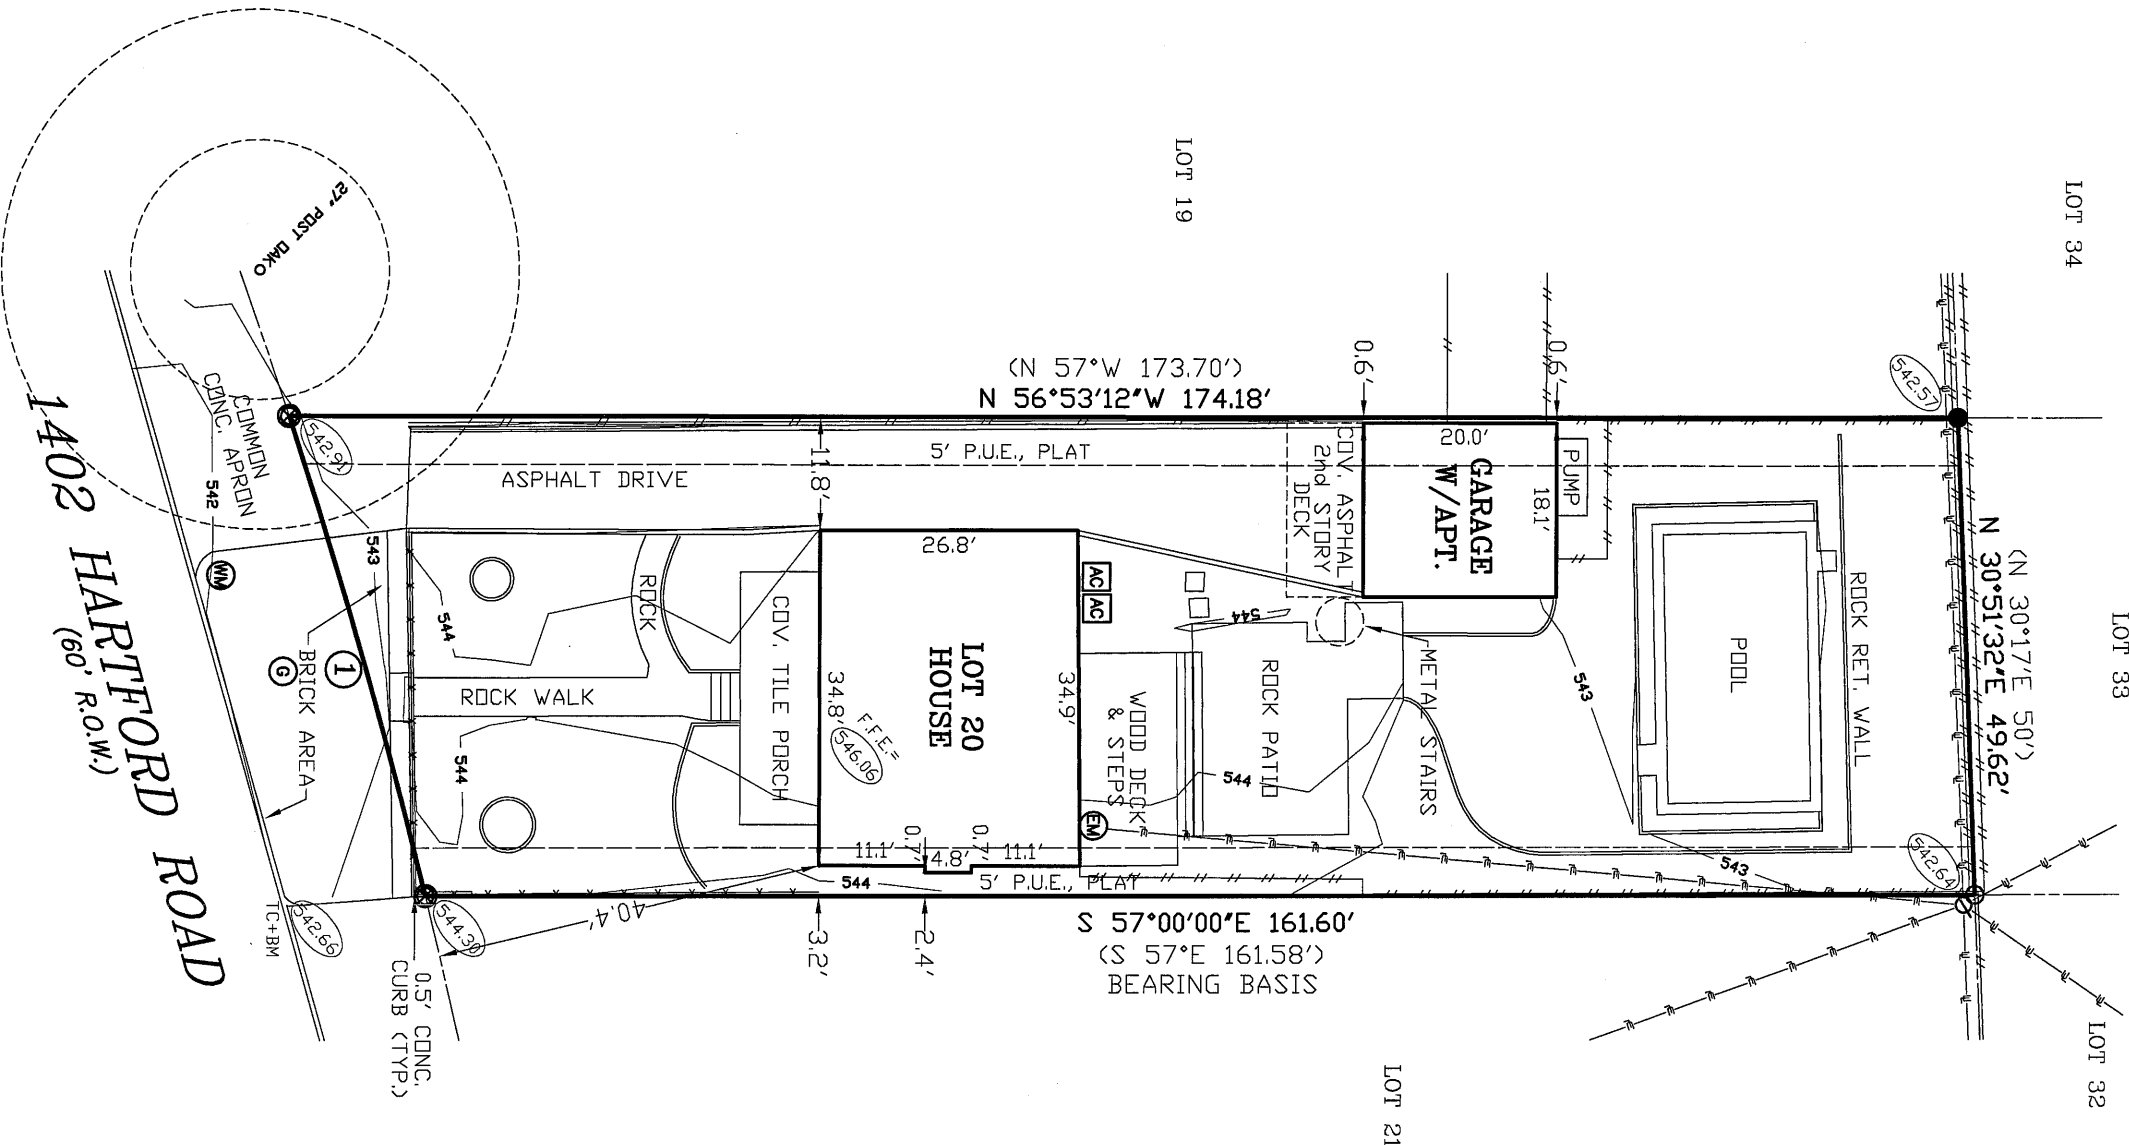


SCALE: 1"=20'

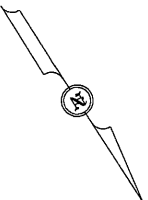

LEGEND	
	WOOD FENCE
	CHAIN LINK FENCE
	WIRE FENCE
	UTILITY LINE
	A/C UNIT
	ELEC. METER
	GAS METER
	WATER METER
	IRON ROD PND.
	1/2\"/>
	X FOUND
	UTILITY POLE
	B.L.
	D.E.
	P.U.E.
	BUILDING LINE
	DRAINAGE EASEMENT
	PUBLIC UTILITY EASEMENT


*** IMPORTANT NOTICE ***
THIS SURVEY WAS PREPARED WITHOUT THE BENEFIT OF A TITLE REPORT AND DEPICTS ONLY THOSE BOUNDARIES, EASEMENTS AND BUILDING LINES SHOWN ON THE RECORDED PLAT. BOUNDARY AMENDMENTS, ADDITIONAL EASEMENTS AND SETBACKS MAY AFFECT LOT 20.

SURVEYOR'S NOTES


() DENOTES RECORD INFORMATION
THIS MAP DOES NOT REFLECT BUILDING REQUIREMENTS WHICH MAY BE IMPOSED BY THE LOCAL GOVERNING AUTHORITY OR HOME OWNER'S ASSOCIATION.
THIS LOT IS SUBJECT TO ALL EASEMENT RIGHTS AND/OR CONDITIONS WHICH MAY APPEAR ON THE PLAT OF RECORD.
ALL POINTS DOES NOT MAKE OR WARRANT ANY FLOOD ZONE DETERMINATION.

CURVE TABLE

①
C=516'52\"/>

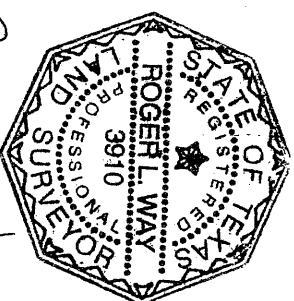

Roger L. Way

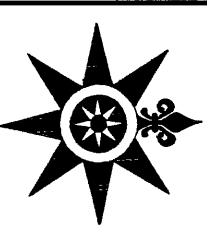

ALL POINTS SURVEYING
1714 FORTVIEW ROAD - SUITE 200
AUSTIN TX. 78704
TELE: (512) 440-0071 - FAX: (512) 440-0199
FIRM REGISTRATION # 10118900

By:		Date:
FIELD WORK	WW	01-30-20
DRAFTING	SCN	
SURVEY DATE: 01-31-20		
Job No. 01B17020		
SCALE: 1"=20'		

LOT No.	20	BLOCK	---	SUBDIVISION / ADDITION	ENFIELD H
SECTION	---	PHASE	---	Book	---
TRAVERS	---	COUNTY, TEXAS	---	Volume	499
CITY	AUSTIN	---	---	Document No.	---
---	---	---	---	Reference:	MATTHEW AND LISA HICKEY
---	---	---	---	Page(s)	606
---	---	---	---	Cabinet	---
---	---	---	---	Slide	---
---	---	---	---	Official Public Records of	---
---	---	---	---	County, Texas	---